

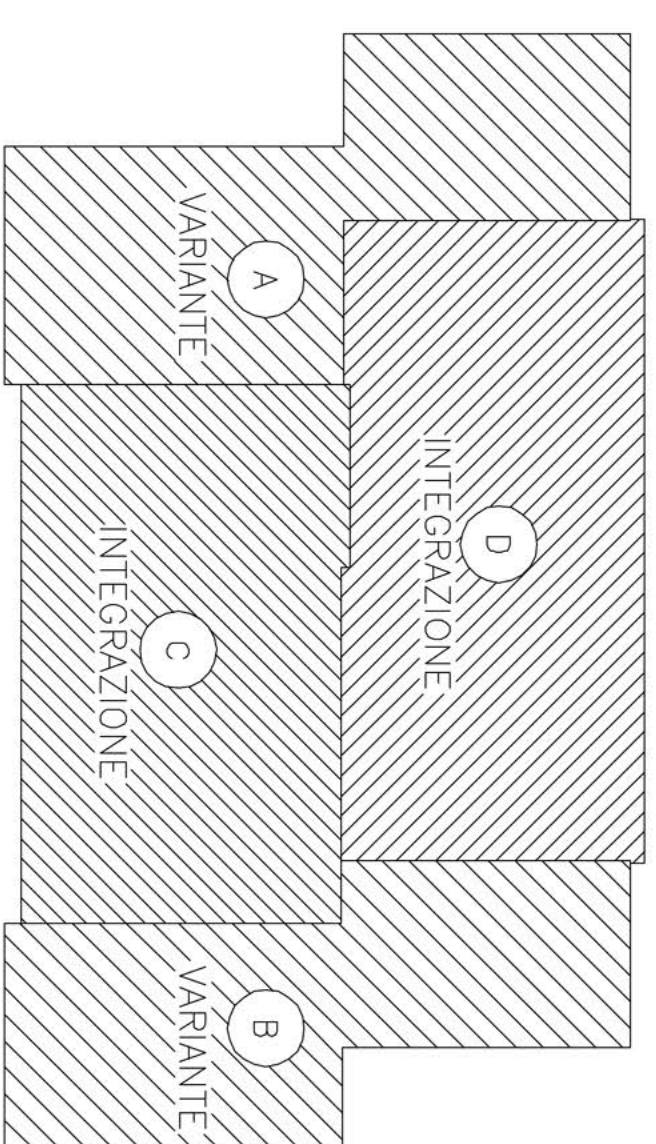
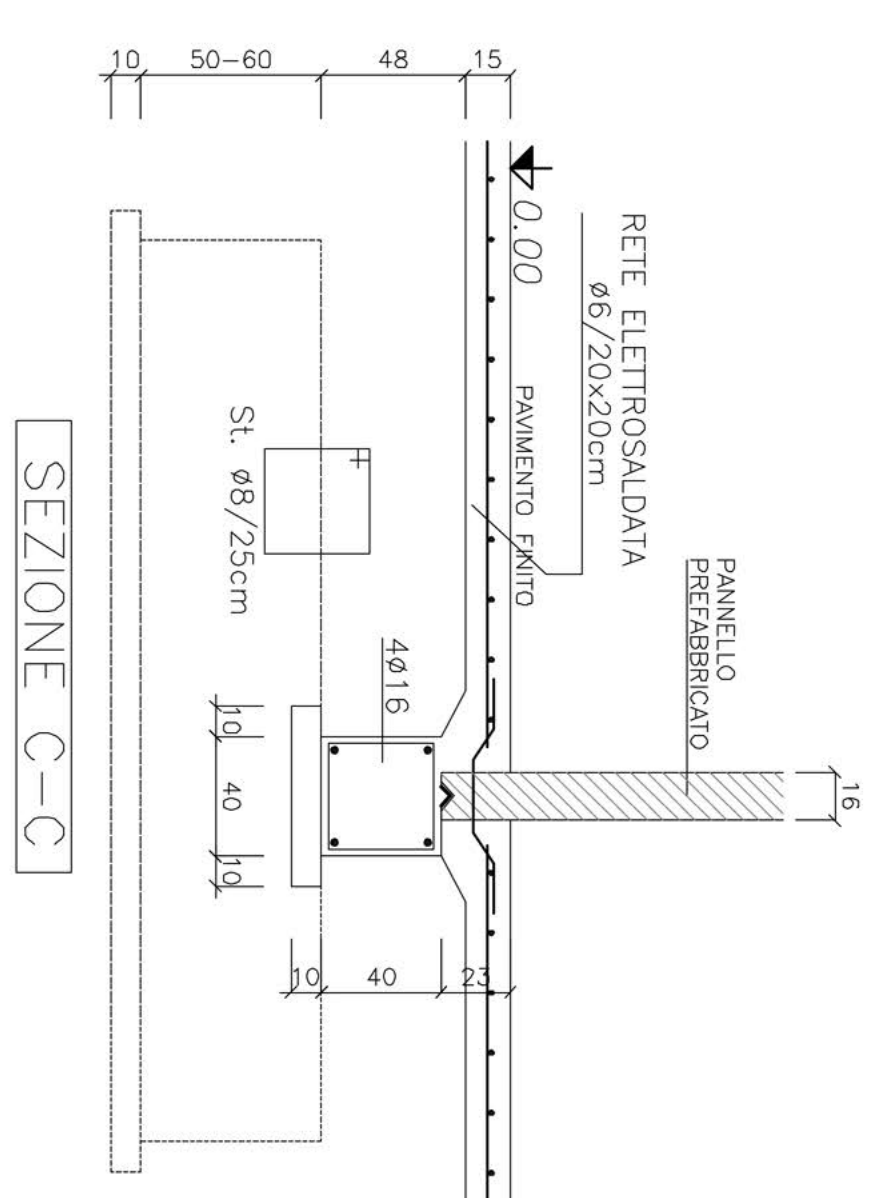
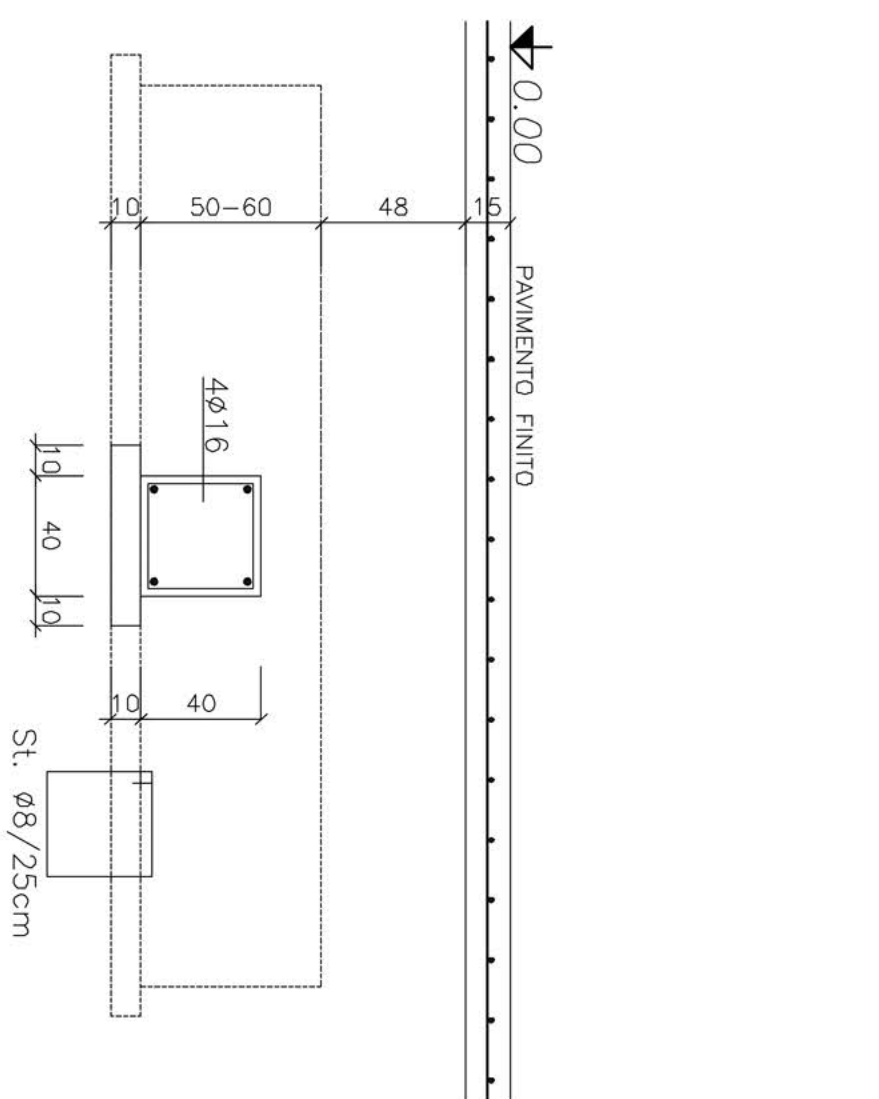
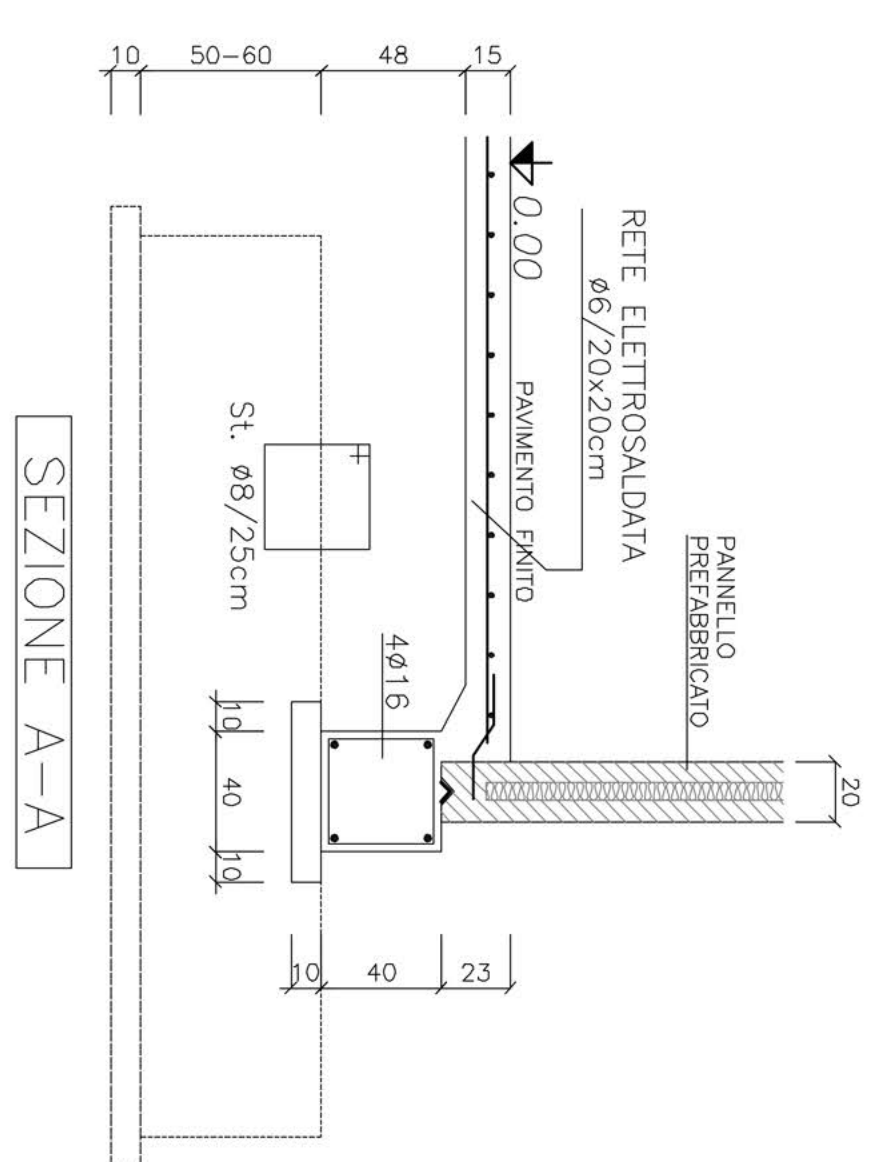
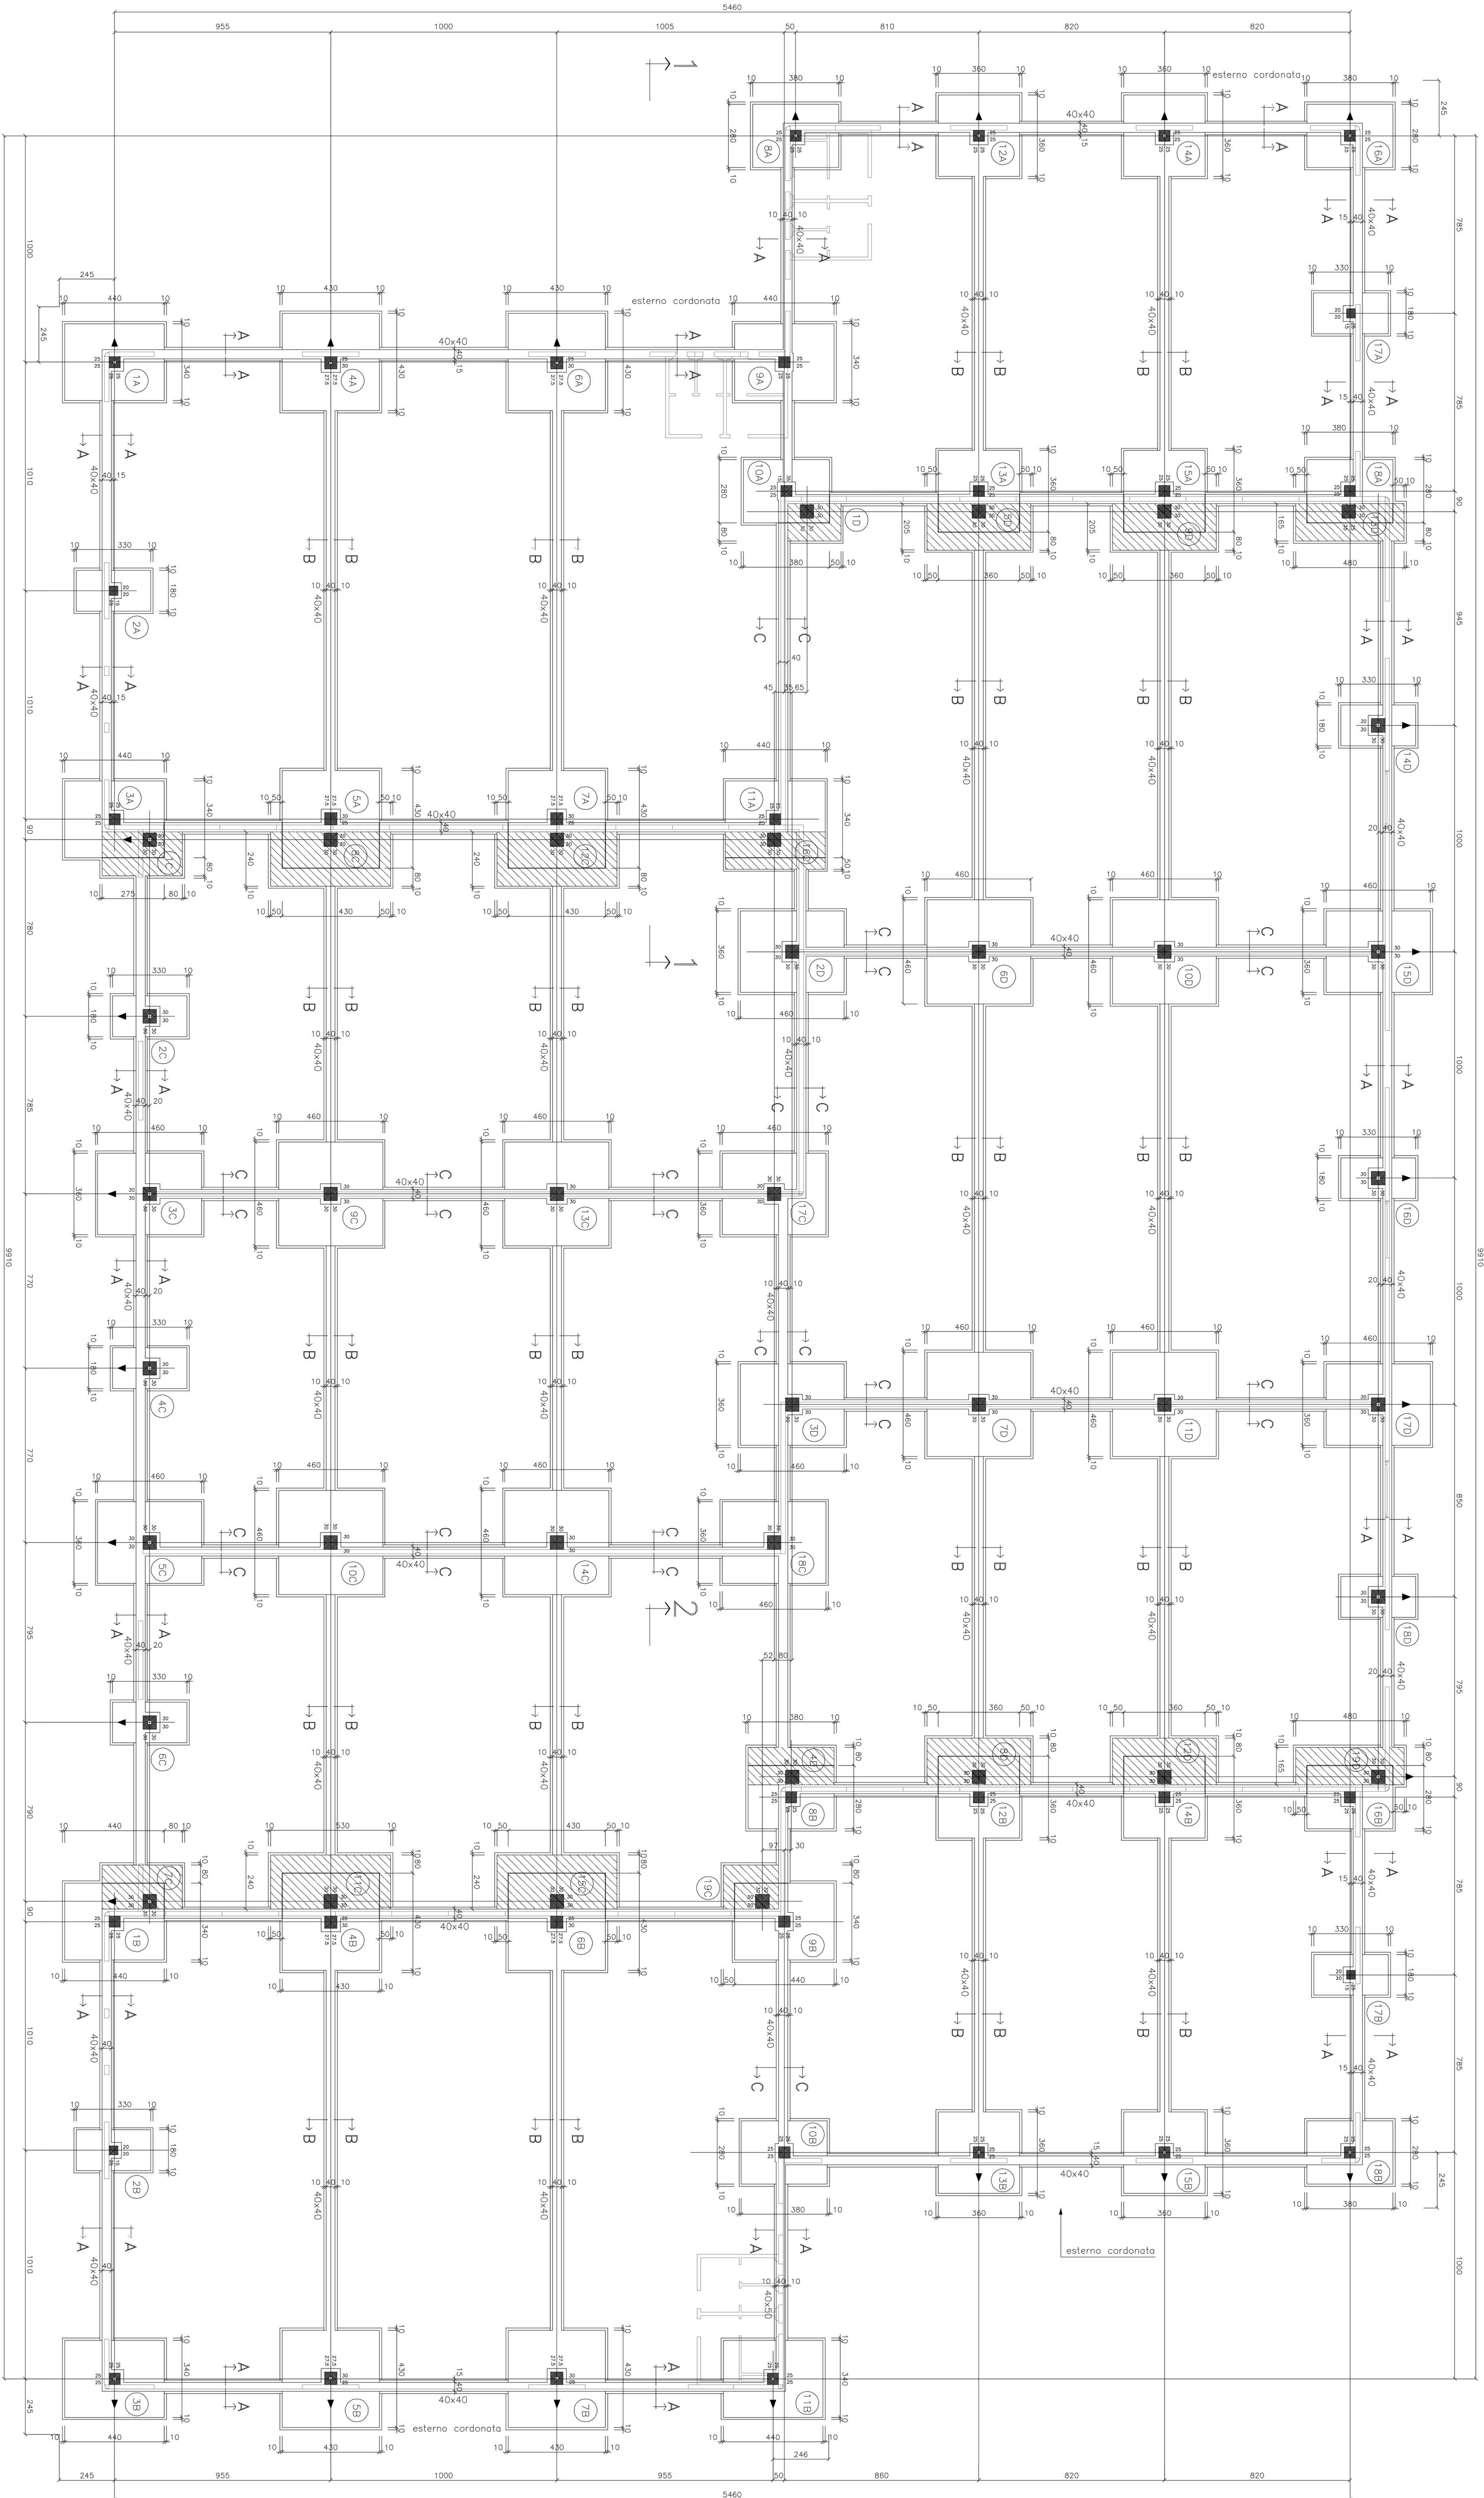





ingegnere strutture arch. Roberto De Luca, Ing. Alessandro De Luca tel. 0476/200344 fax 0476/200373 e-mail: progett@edilpro.it	
DATA :	SERVIZIO : MODALITA' :
URGENTE : COSTRUZIONE FABBRICATO COMMERCIALE ALL'INGROSSO	TOTALE : 1,50 1,25 1,20 SERVIZIO : 1
DESCRIZIONE : PIANI DI FONDAZIONE PARTICOLARI COSTRUTTIVI	TOTALE COMPLESSIVO DI PROGETTO N. 5 1/6/1