
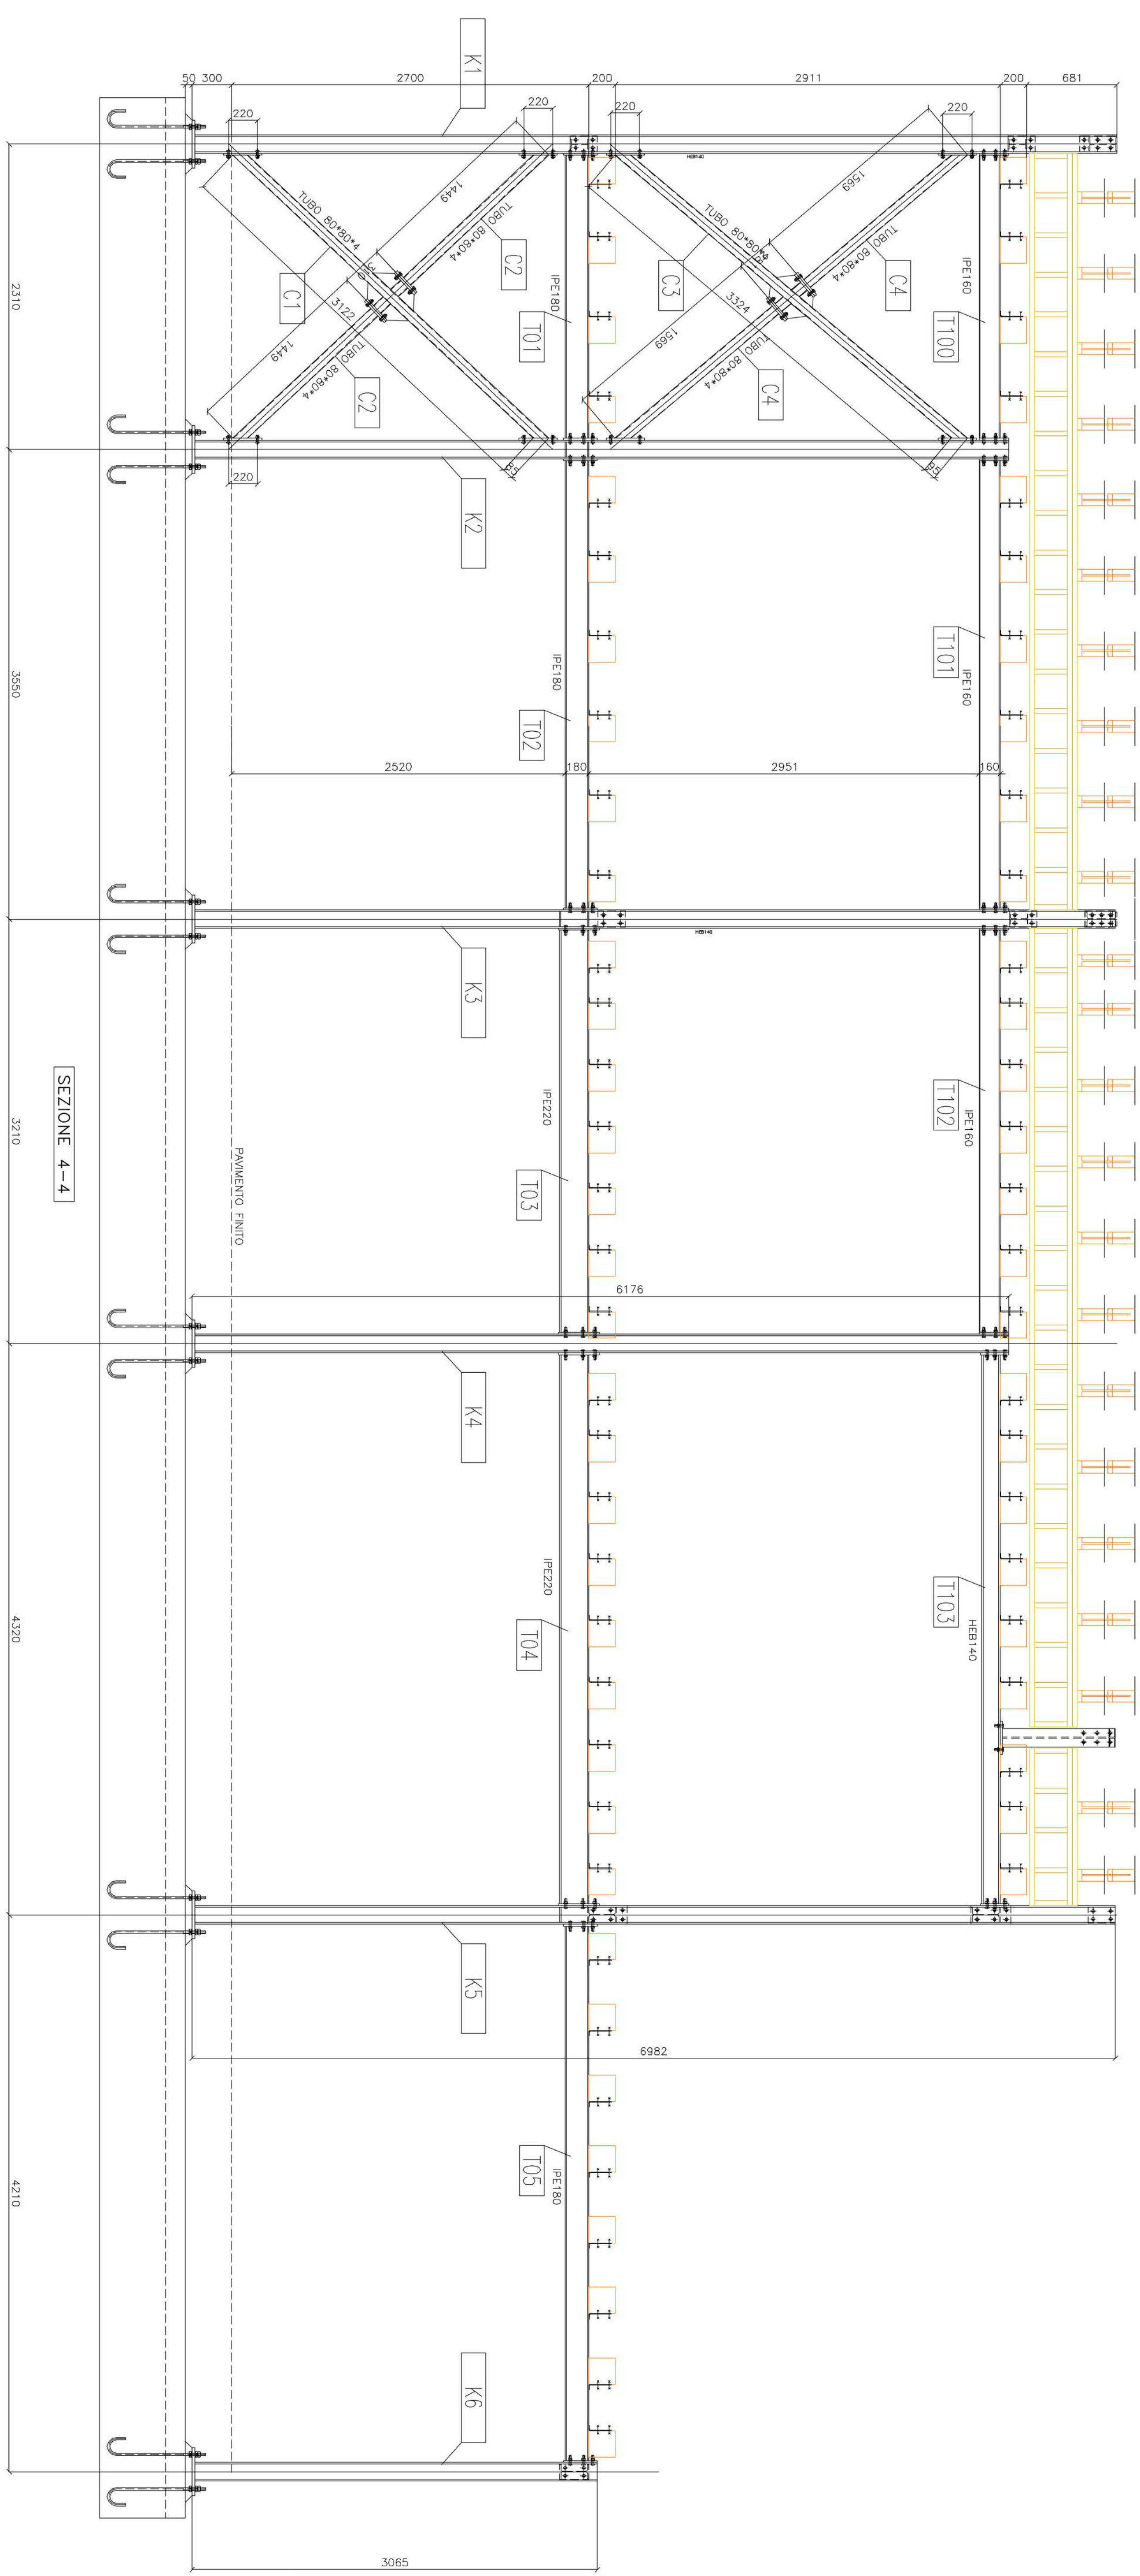
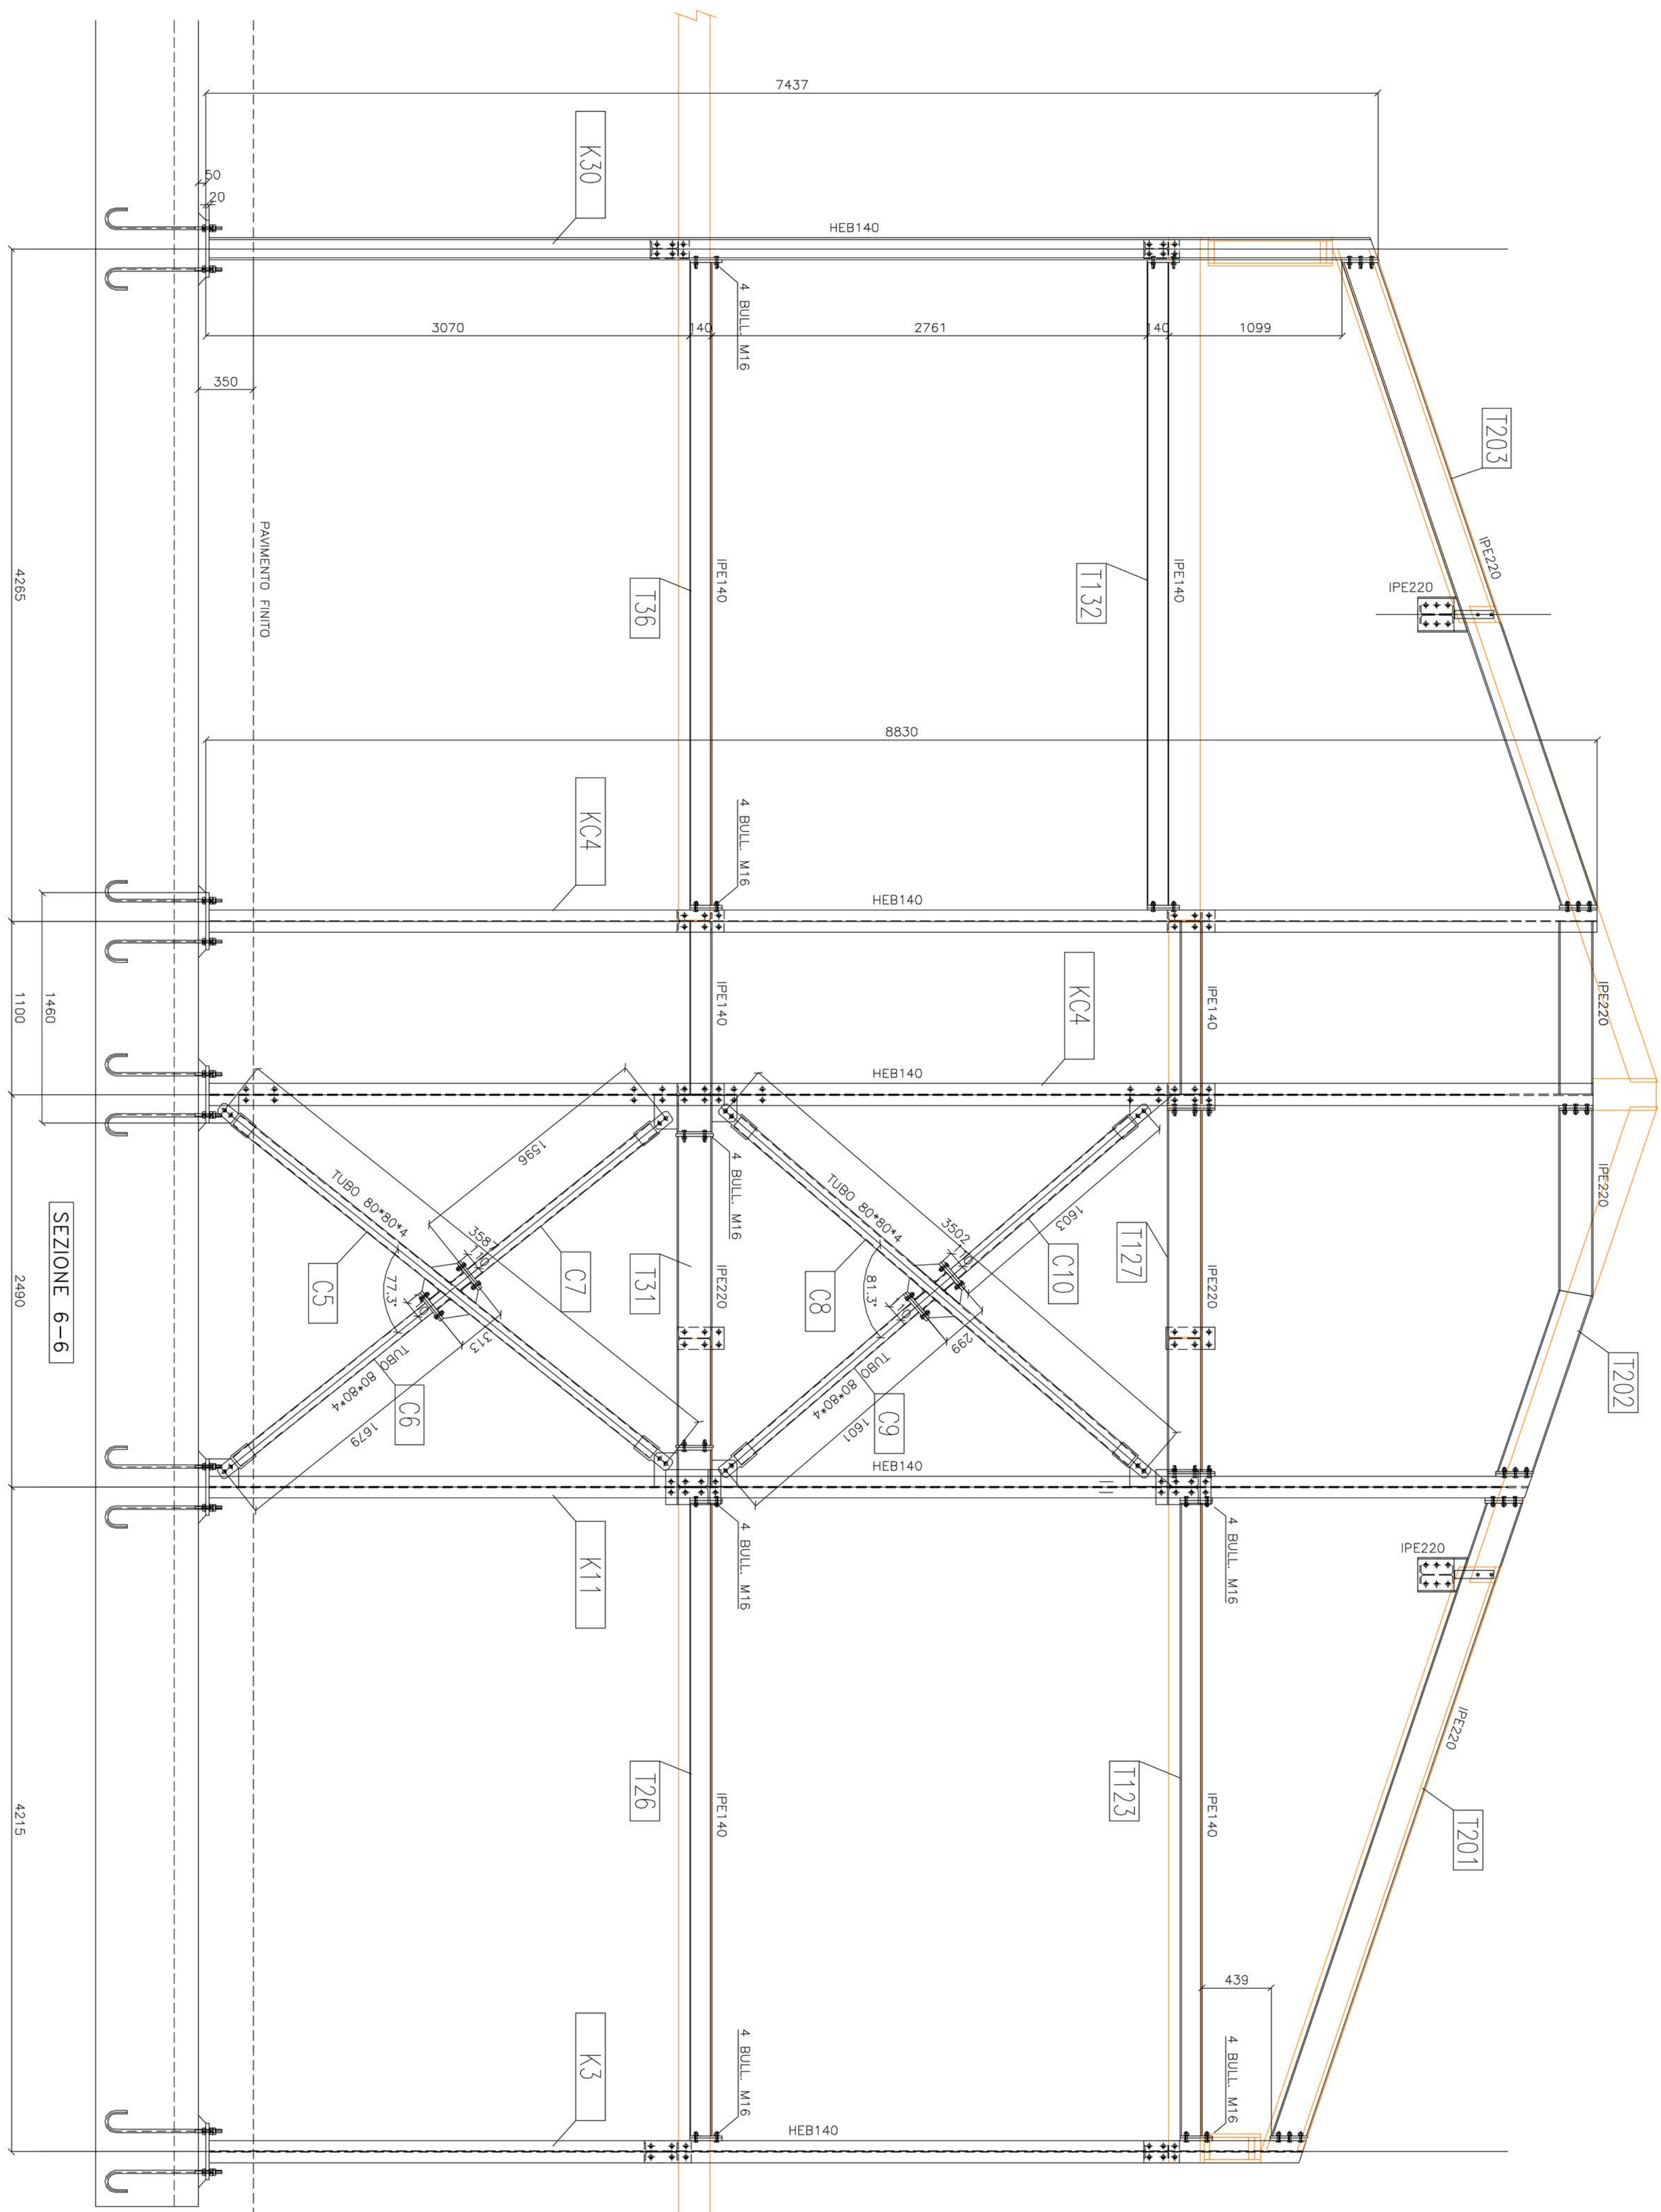


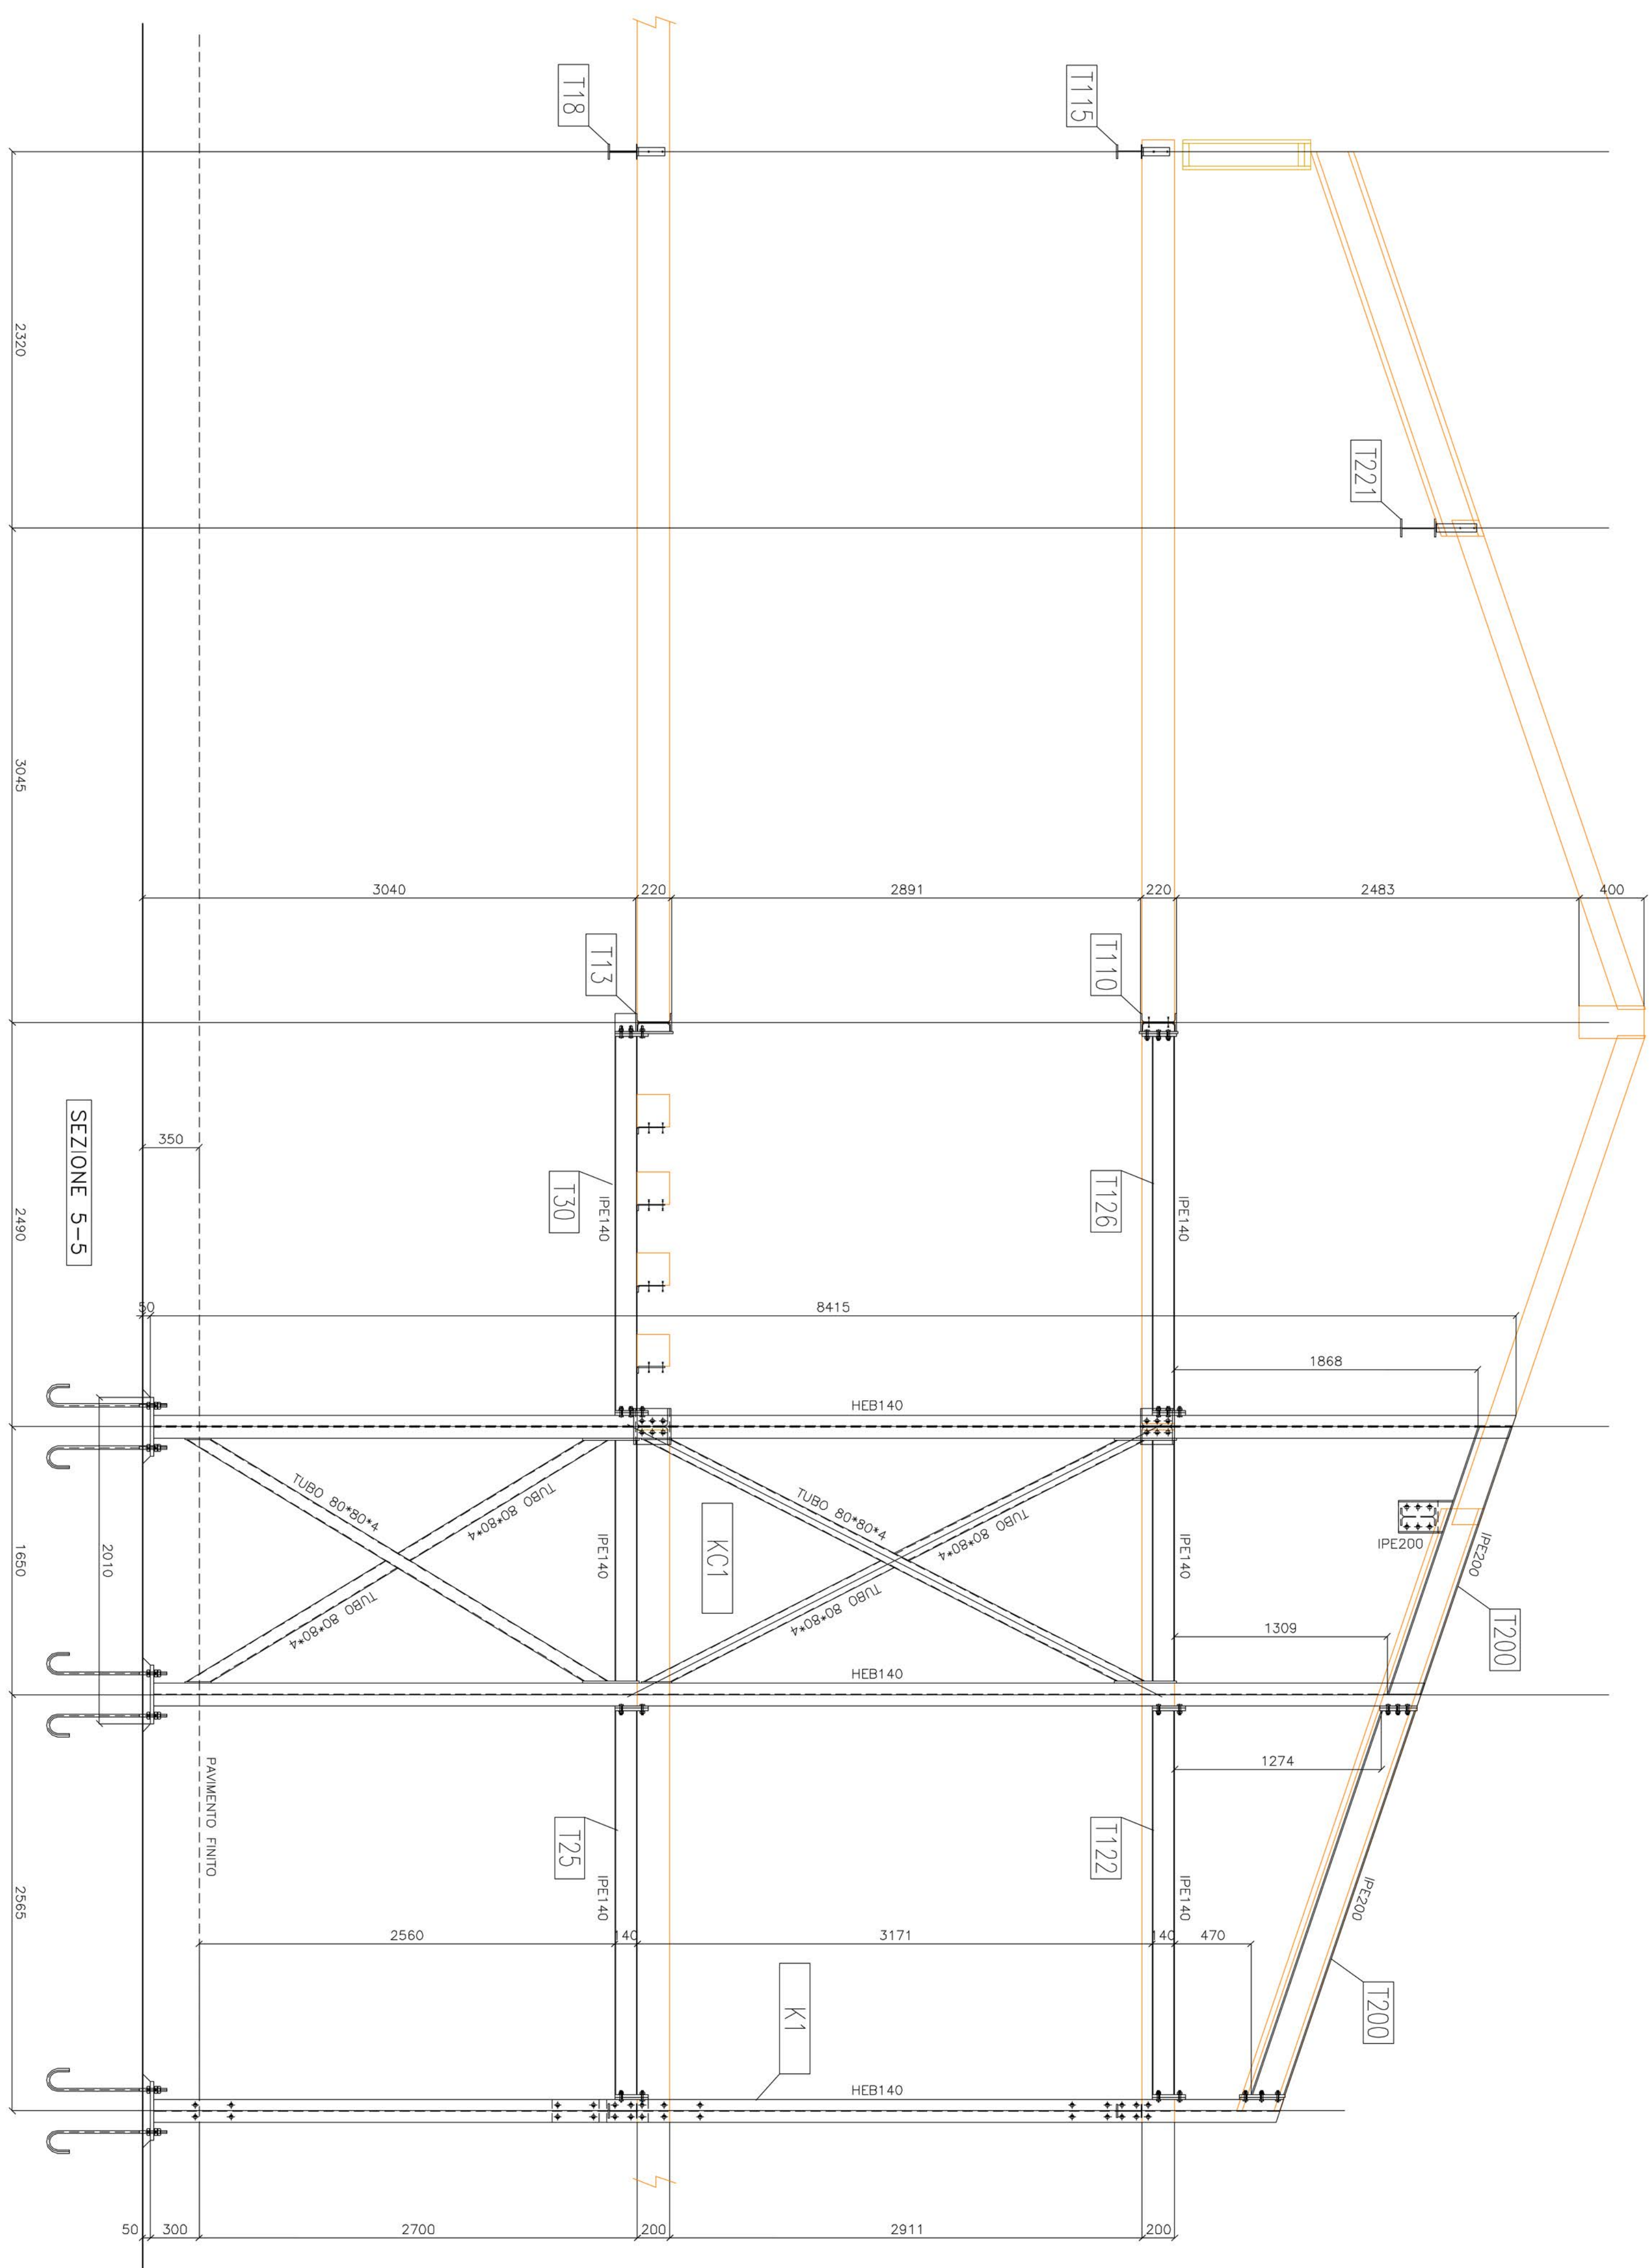


[illegible]

PROGETTO STRUTTURALE  DP ASSOCIATI Ingegneria strutturale		arch. Roberto Di Luca ing. S. Ferraro & - 30029 Vidor (PD) tel. 0429/930001 e-mail: progettazioni@dp.it	
DATA : 06-11-2013	REGIONE :	Foglio : 1/25	Stato : S-5
LAVORO : COSTRUZIONI DI COMPLESSO RESIDENZIALE SECONDO STRALICO BLOCCO "B"	DESCRIZIONE :		
