
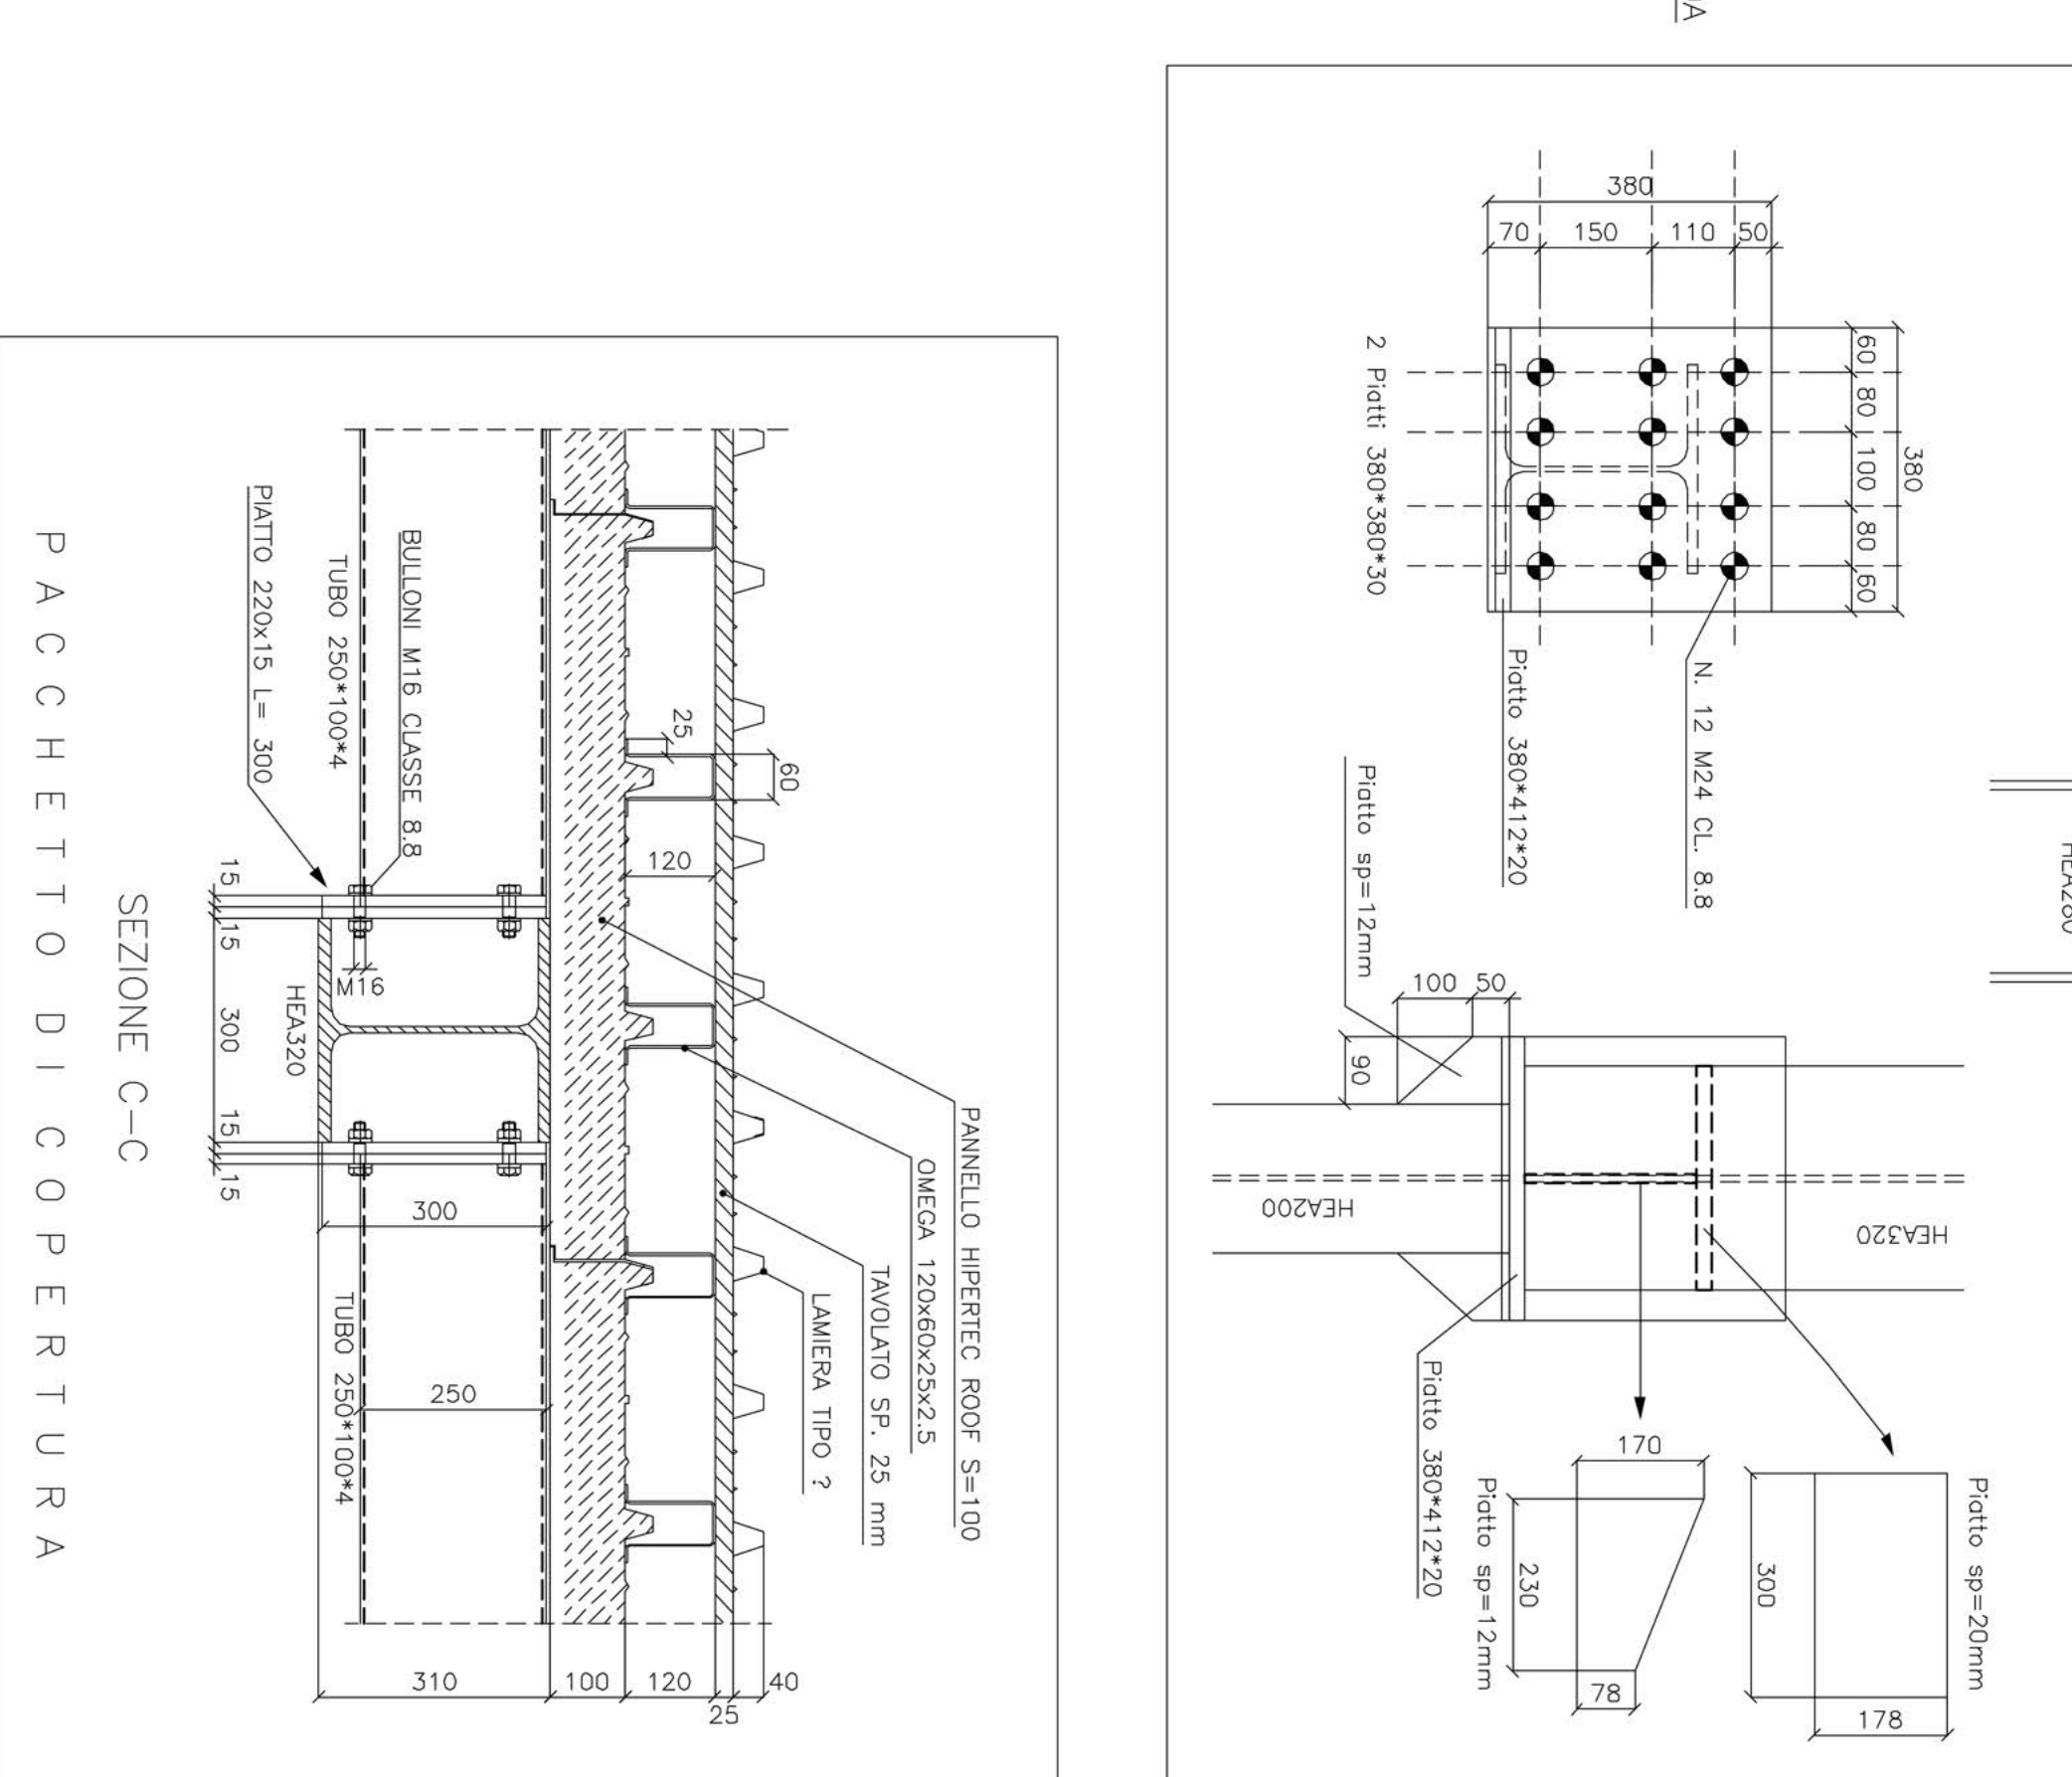
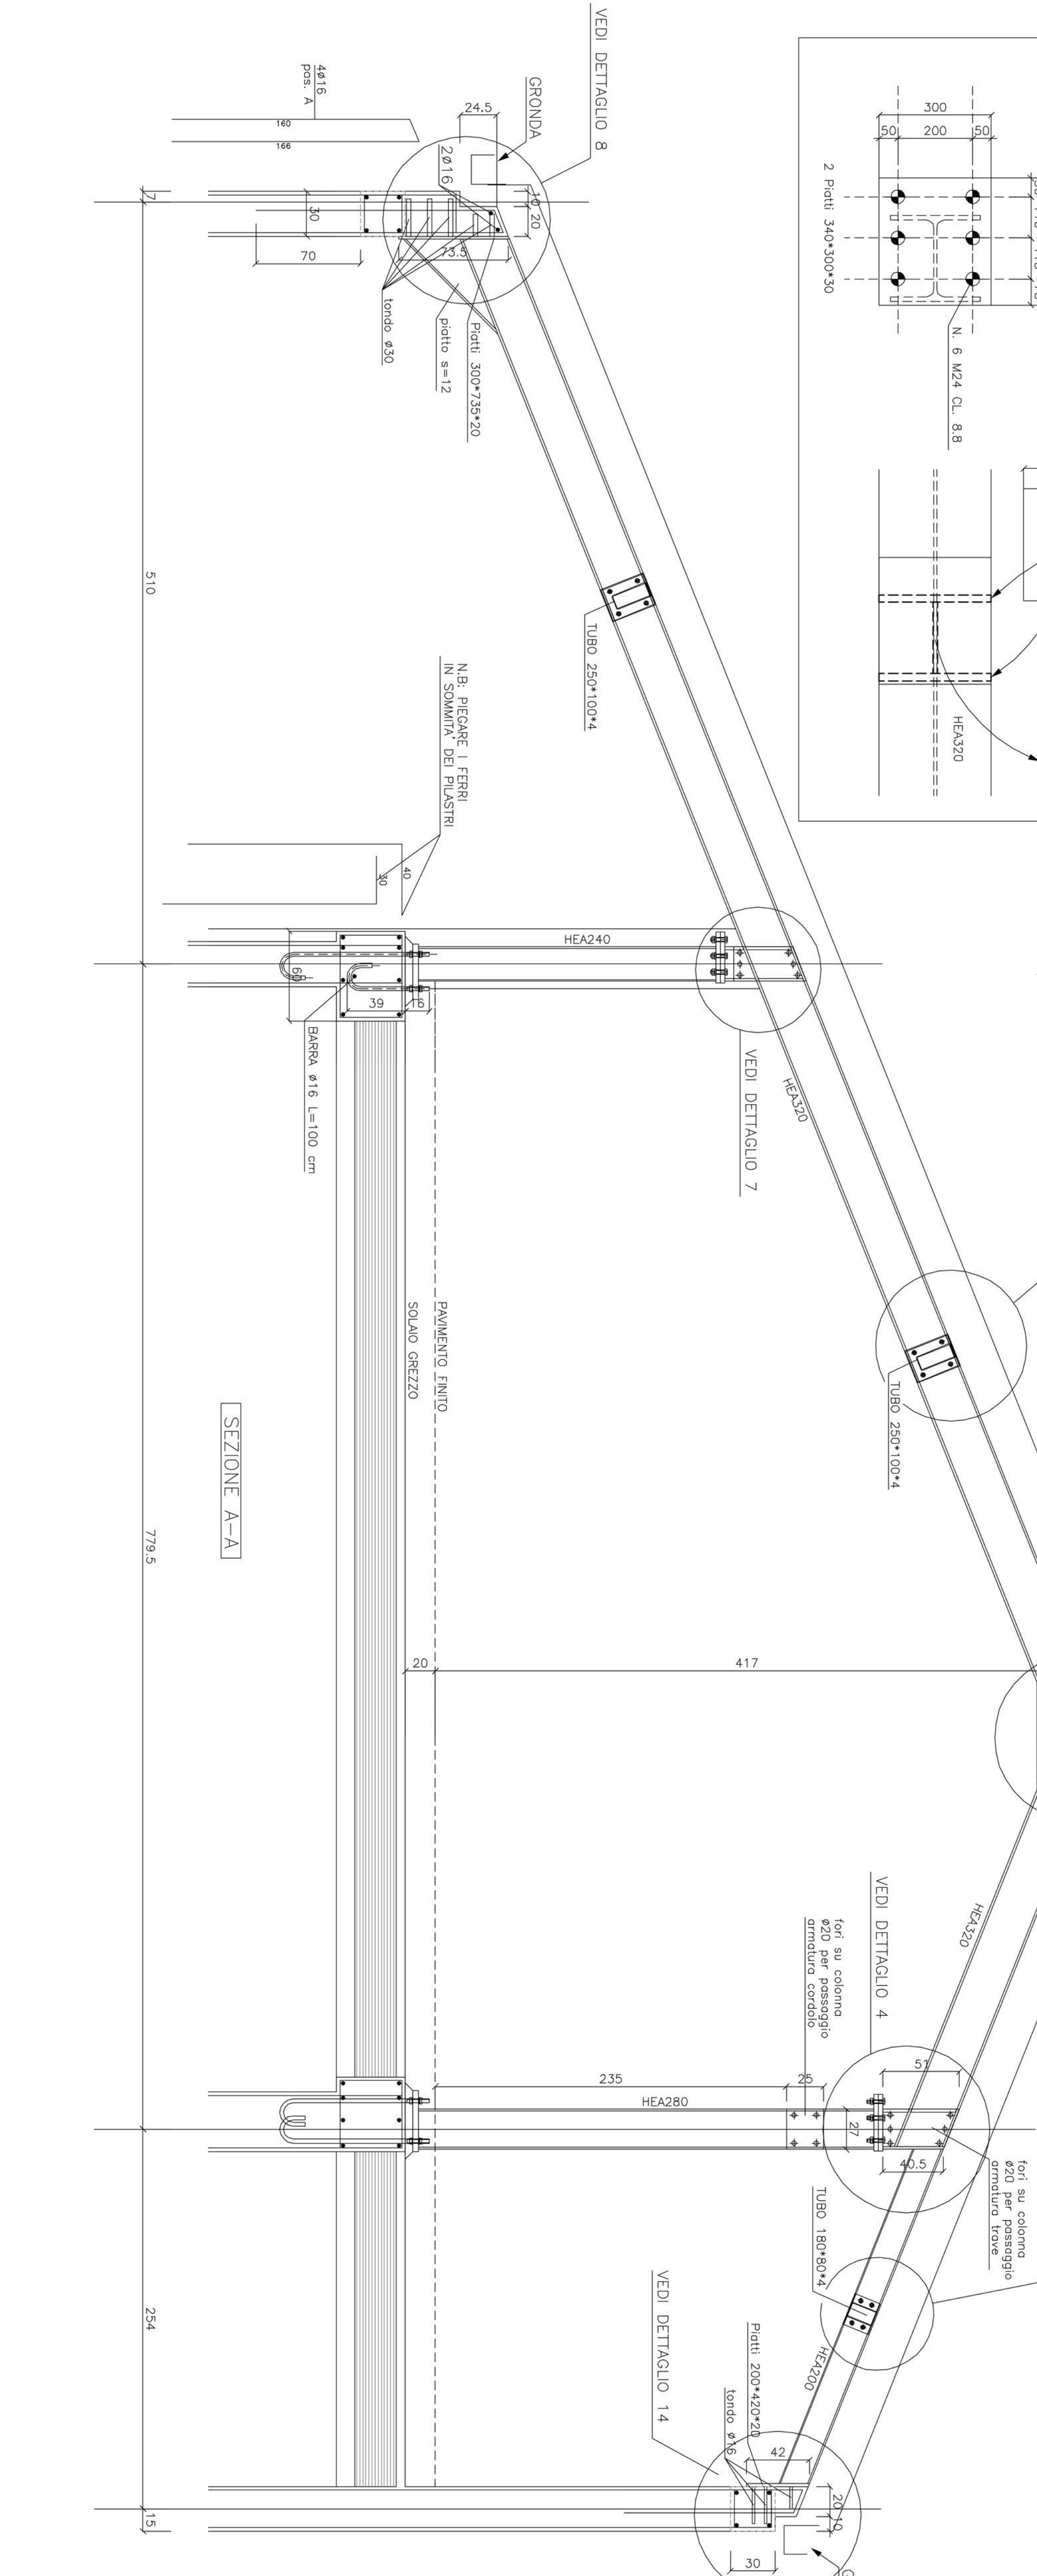


**CARICHI SULLA COPERTURA:**  
**SOLAI DI COPERTURA:**  
 PESO PROPRIO SOLAI: 125 kg/m<sup>2</sup>  
 ADDIZIONALE NEVE: 150 kg/m<sup>2</sup>  
 TOTALE: 275 kg/m<sup>2</sup>

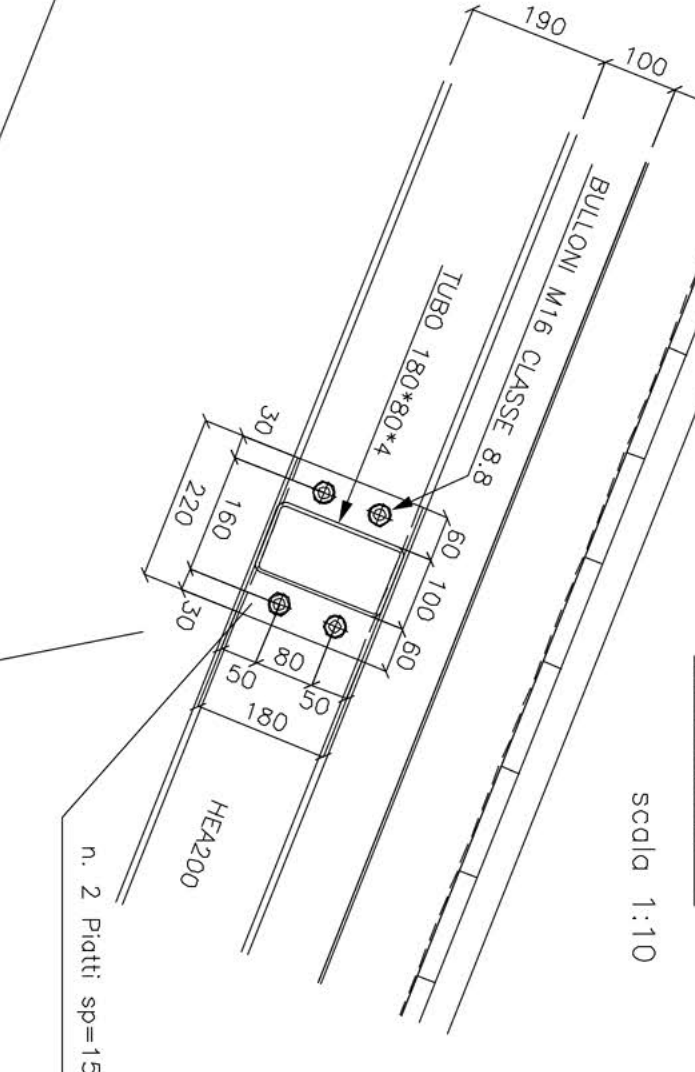

FORI PER BULLONI STANDARD	
DIAMETRO FORO	DIAMETRO FORO
Ø 12	Ø 22
Ø 14	Ø 24
Ø 16	Ø 26
Ø 18	Ø 28
Ø 20	Ø 30
Ø 22	Ø 32
Ø 24	Ø 34
Ø 26	Ø 36
Ø 28	Ø 38
Ø 30	Ø 40
Ø 32	Ø 42
Ø 34	Ø 44
Ø 36	Ø 46
Ø 38	Ø 48
Ø 40	Ø 50
Ø 42	Ø 52
Ø 44	Ø 54
Ø 46	Ø 56
Ø 48	Ø 58
Ø 50	Ø 60

**PROGEDI**  
 Ing. Roberto De Luca  
 Via...  
 Tel. ...  
 E-mail: ...

**VARIANTE DEL 15-10-2007**  
 VARIANTI DEL 15-10-2007  
 REALIZZAZIONE (PREVIA DEMOLIZIONE) DI UN  
 NUOVO ANNESSO RUSTICO

**TRATTI SUPERFICIALE: ZINCATURA**  
 MATERIALI : TRAVI HEA, TUBI, PASTRAME  
 OMEGA  
 BULLONI CL. 8.8 UNI 5737

**SALDATURE:** SALVO DIVERSA INDICAZIONE LE SALDATURE SONO CONTINUE CON A=0,75Z S1